


NOTICE: DUTY OF COOPERATION
 Review of these plans and drawings and any other documents submitted in connection with the application for a permit, shall constitute an agreement by the applicant, the contractor and the designer. Changes or modifications to these plans and drawings shall be made only by written agreement between the applicant, the contractor and the designer. The designer shall not be responsible for any errors or omissions in these plans and drawings, or for any consequences resulting therefrom, whether or not such errors or omissions are caused in whole or in part by the negligence of the designer. The designer shall not be responsible for any consequences resulting from the use of these plans and drawings for any purpose other than that intended by the designer.

ROUNDTREE RESIDENCE
 LOT 24, BIG VALLEY RANCH
 FILING 2A, ROUTT COUNTY, COLORADO

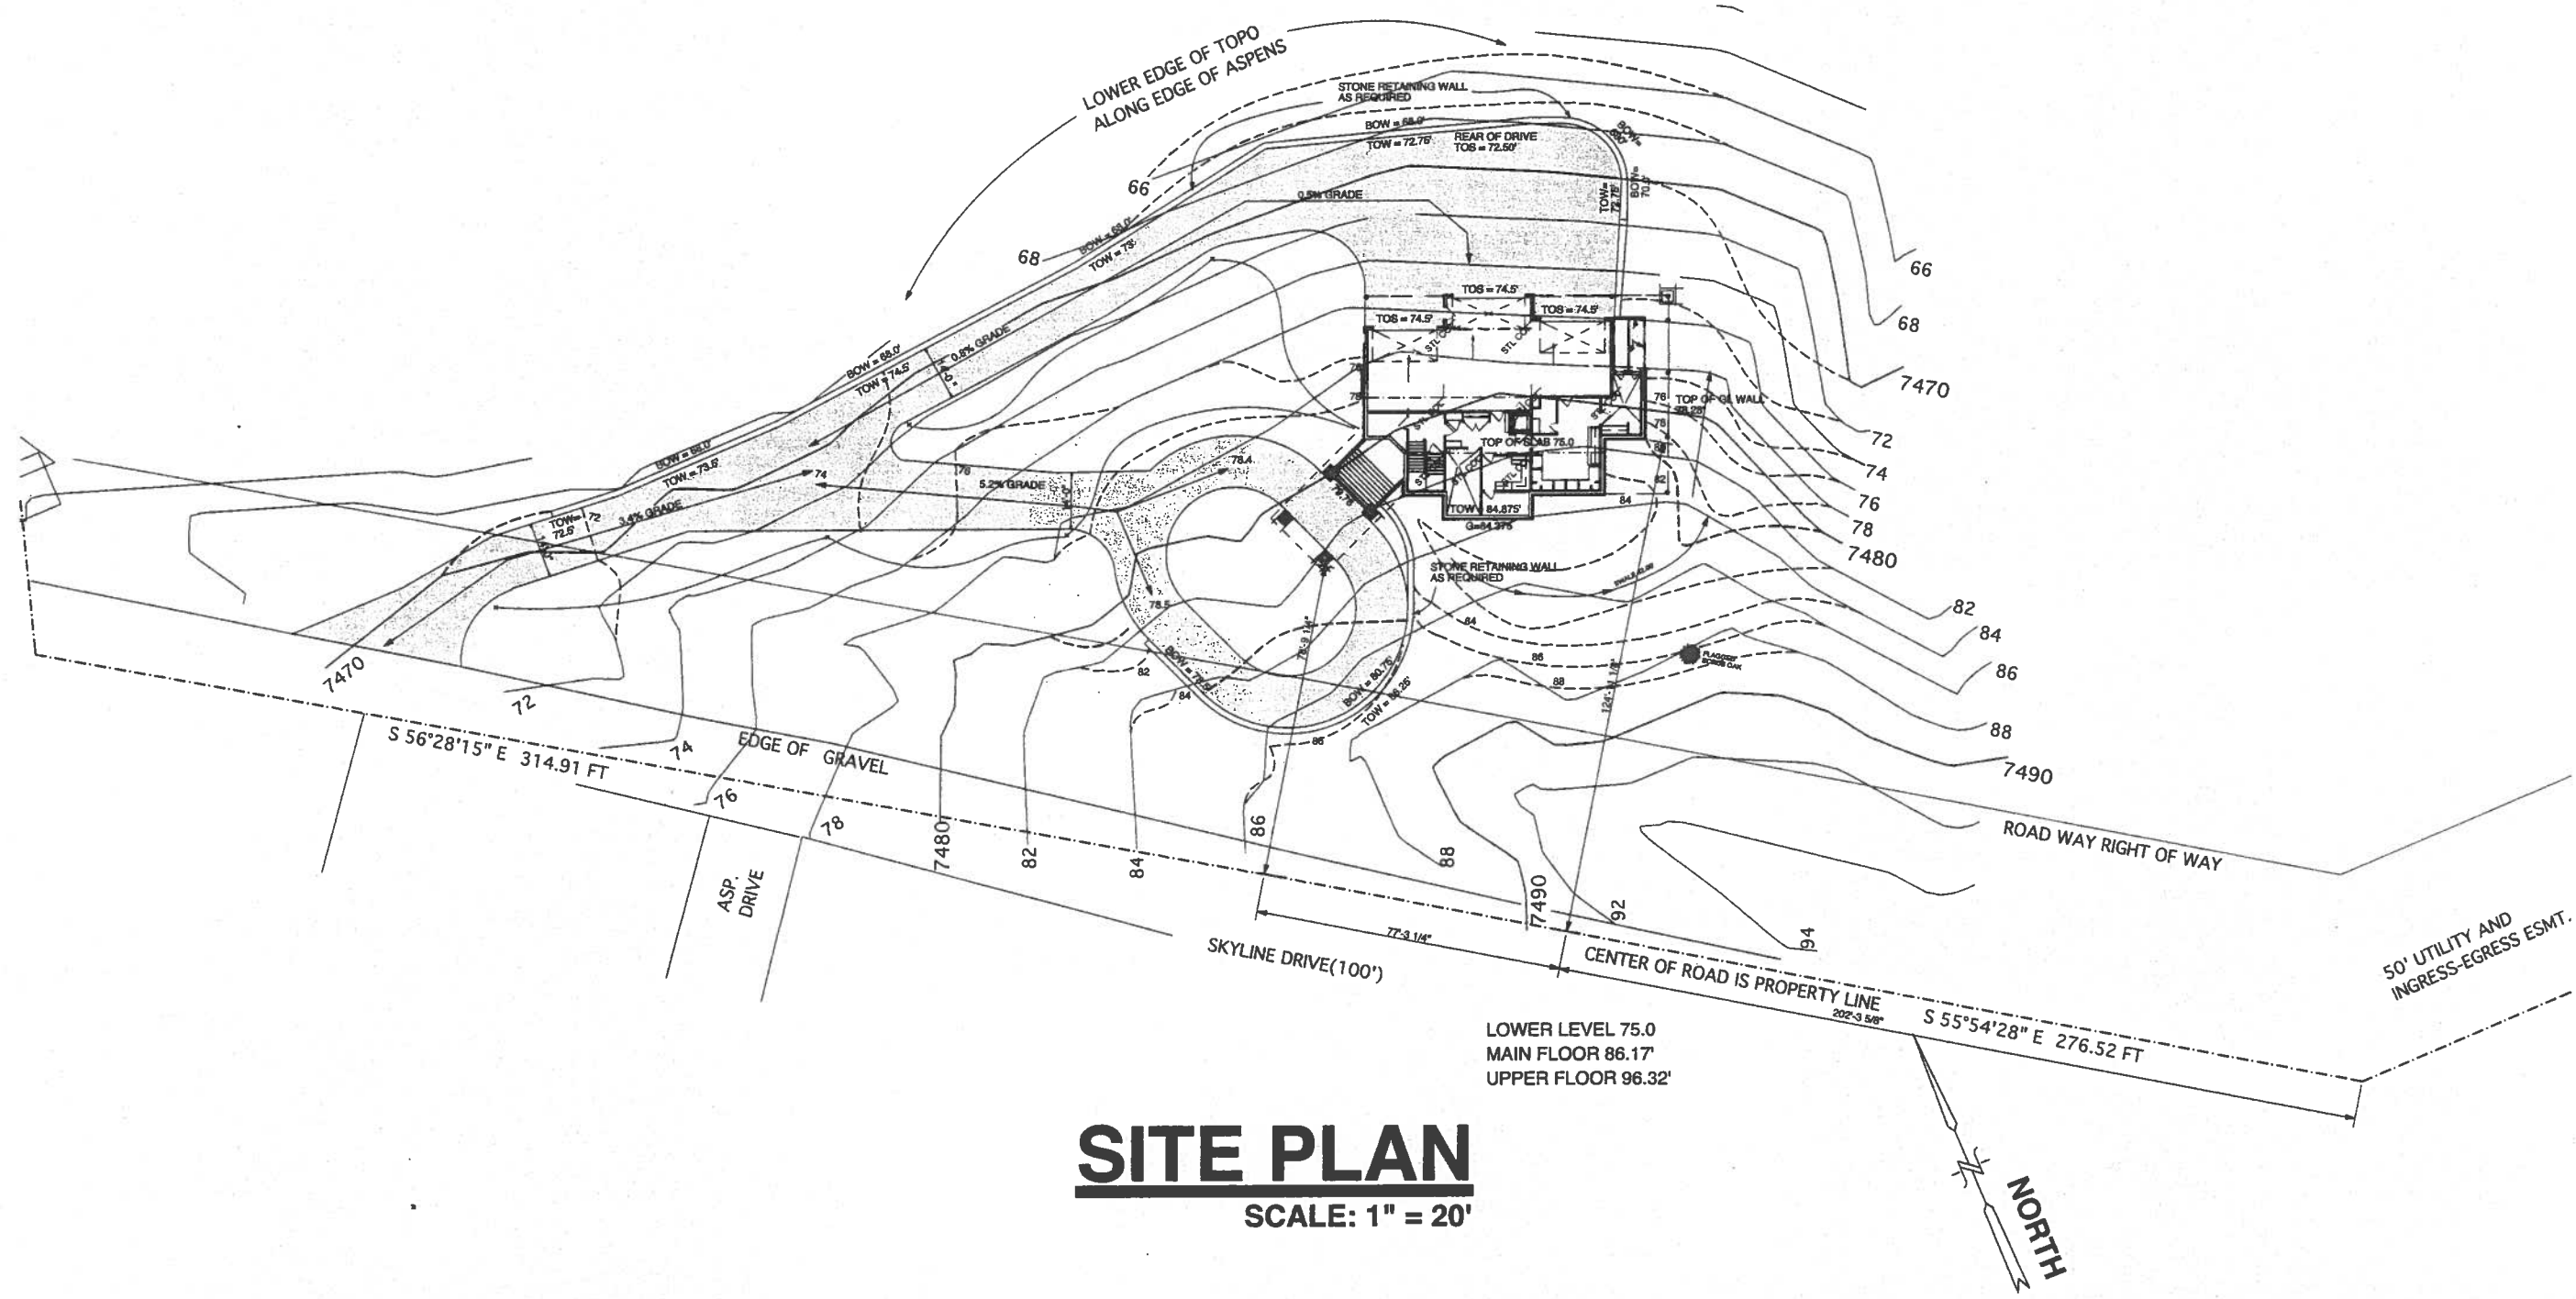

SITE PLAN
 SCALE: 1" = 20'

DSDA Inc.
 RESIDENTIAL

720-858-0660

REVISIONS
10-23-01
12-07-01

PROJECT SHEET

SITE PLAN
 OKN/12
 NOT STAMPED